


PROFIL NR.	0	25	50	75	100	125	150	175	200	225	250	275	300	325	350	375
HOR.KURV.	R=∞		R=1000		R=∞		R=∞		R=500		R=∞		R=2000		R=∞	
BREDEDEUTV.	-----															
TVERRFALL	-----															
H.kj.b.k.	3,0%		3,0%		6,0%		6,0%		6,0%		6,0%		6,0%		3,0%	
V.kj.b.k.	-----															
PROFIL H.	56,72	56,72	56,72	56,72	56,77	56,77	56,77	56,77	56,77	56,77	56,77	56,77	56,77	56,77	56,77	56,77
TERRENG H.	56,74	56,72	56,72	56,73	56,74	56,74	56,75	56,75	56,76	56,76	56,76	56,76	56,76	56,76	56,76	56,76
OVERBYGN.T.	83 CM															

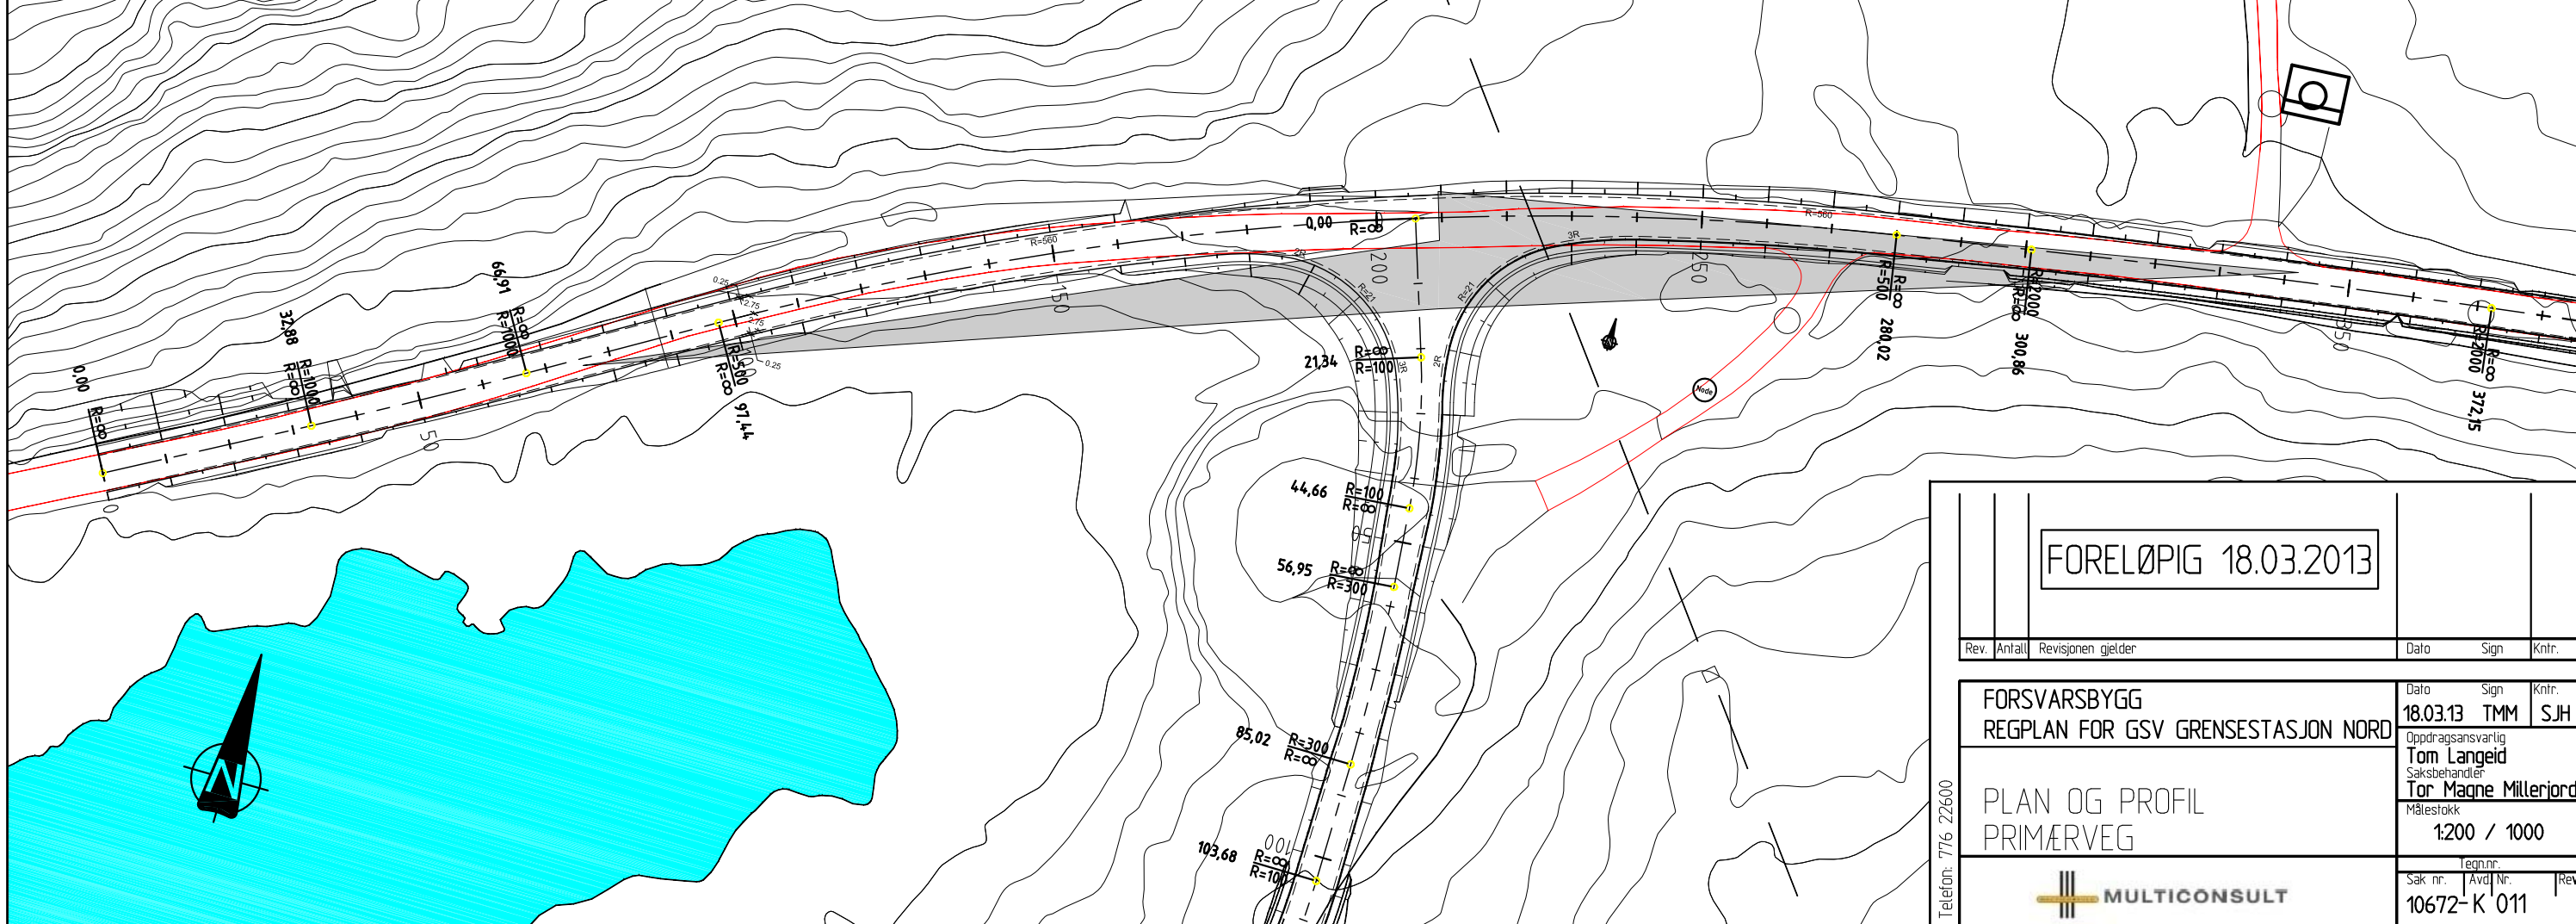

FORELØPIG 18.03.2013

Rev.	Antall	Revisjonen gjelder	Dato	Sign	Kntr.
FORSVARSBYGG REGPLAN FOR GSV GRENSESTASJON NORD			Dato	Sign	Kntr.
			18.03.13	TMM	SJH
Oppdragsansvarlig Tom Langeid Saksbehandler Tor Magne Millerjord			Målestokk 1:200 / 1000		
PLAN OG PROFIL PRIMÆRVEG			Tegnr. Sak nr. / Avd. Nr. / Rev. 10672-K 011		
Telefon: 776 22600					